



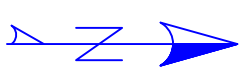

7TH St

SCHOOL ST

BREEZE ST

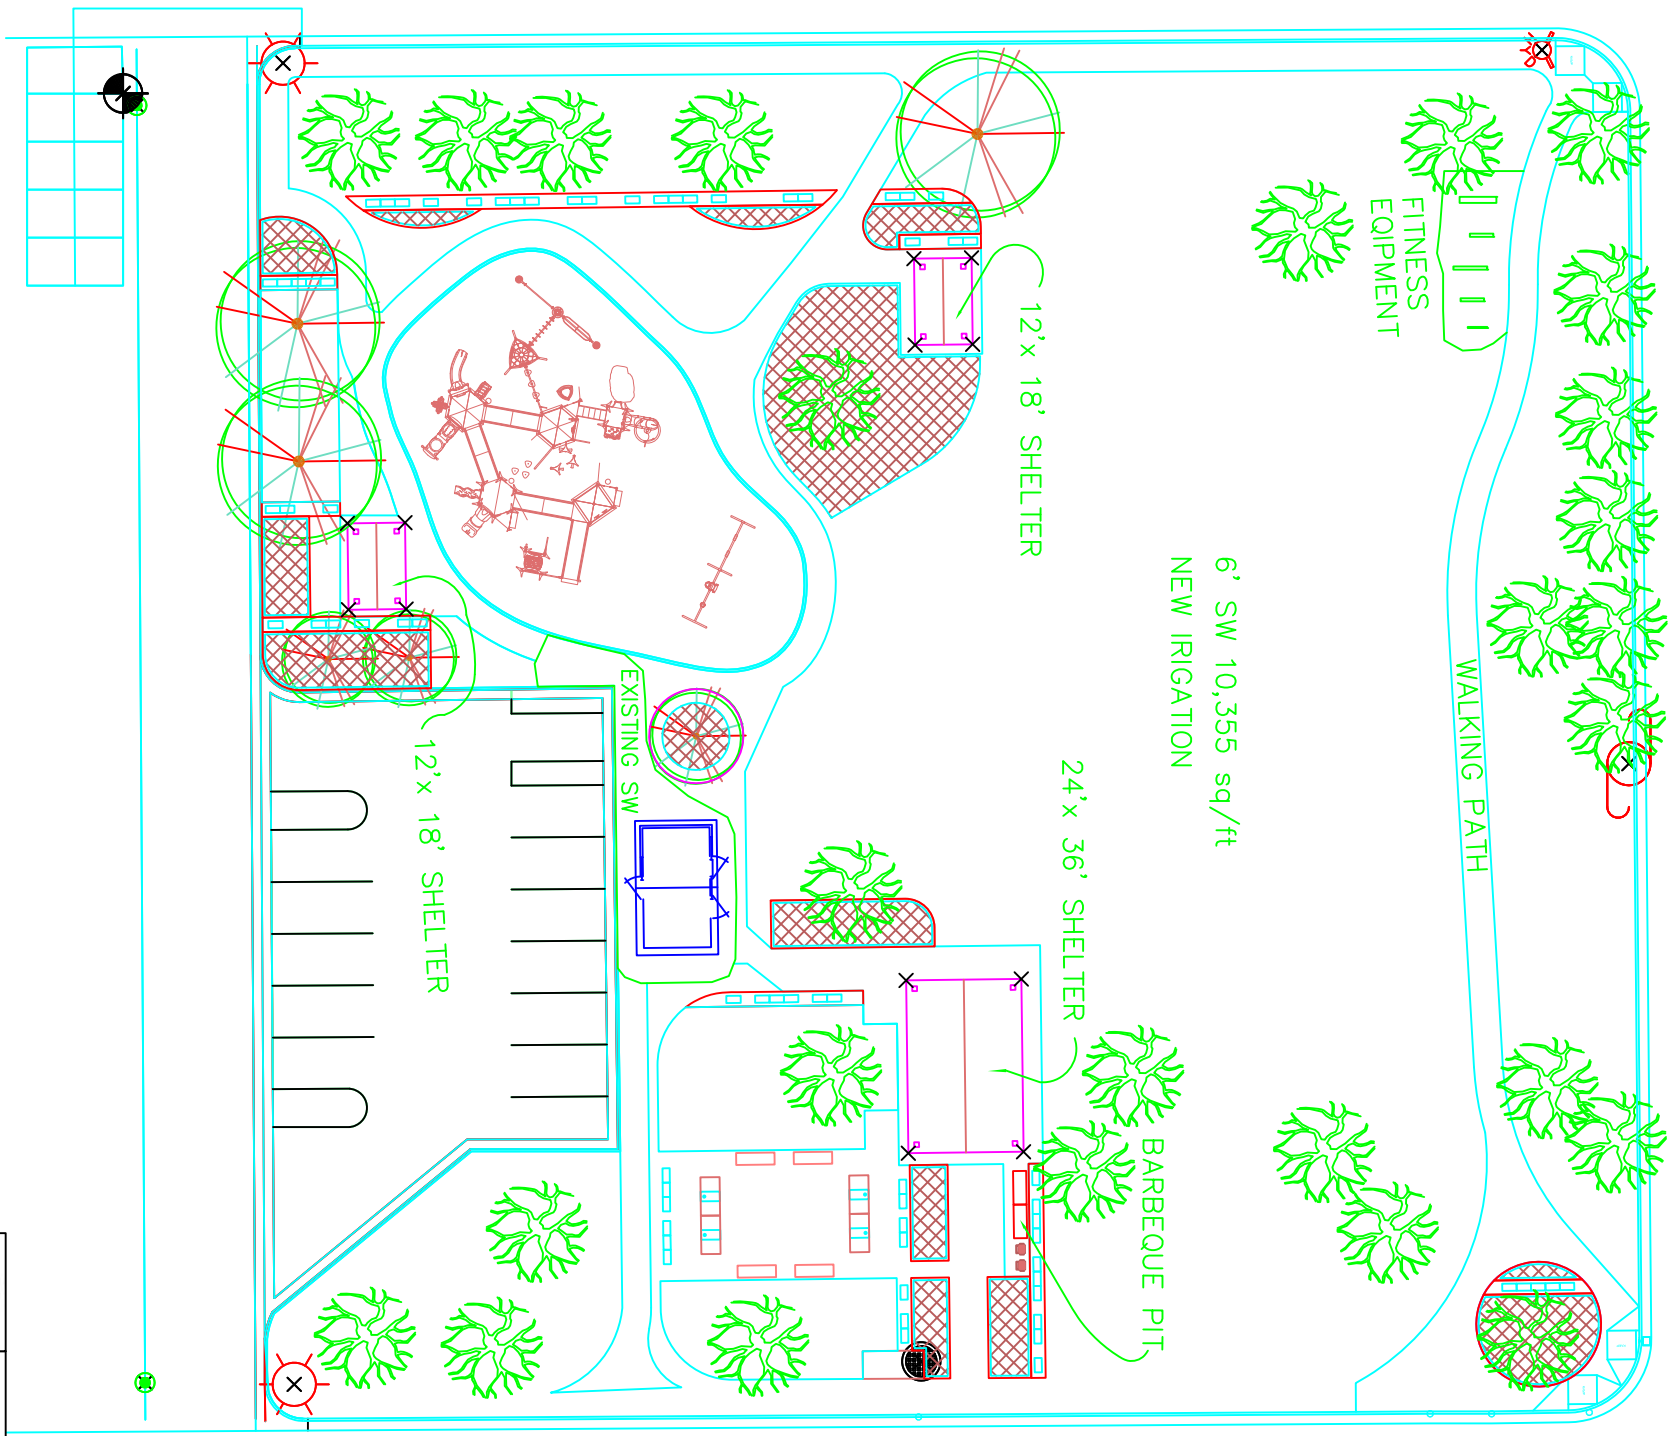

	Dept:	PUBLIC WORKS	FILE:	BreezePark5W-Asphalt	SCALE:	1" = 40'	SHEET	1
	Drawn By:	MJM	TITLE:	Breeze Park	DATE:	8/01/19	SHEETS	1